

1 EXISTING FIRST FLOOR PLAN
 EC101 Scale: 1/4" = 1'-0"

NOBLE RESIDENCE
 1804 SKIPPERS ROW
 GIBSON ISLAND, MARYLAND


EXISTING
 FIRST FLOOR
 PLAN

| | |
|----------|---------------------|
| DATE: | © 2018 GREENEARCH |
| CREATED: | 06/28/18 |
| | SCALE: 1/4" = 1'-0" |
| | |
| | |
| | |

SEAL:

DRAWING #:
 EC-101

VINCENT GREENE ARCHITECTS

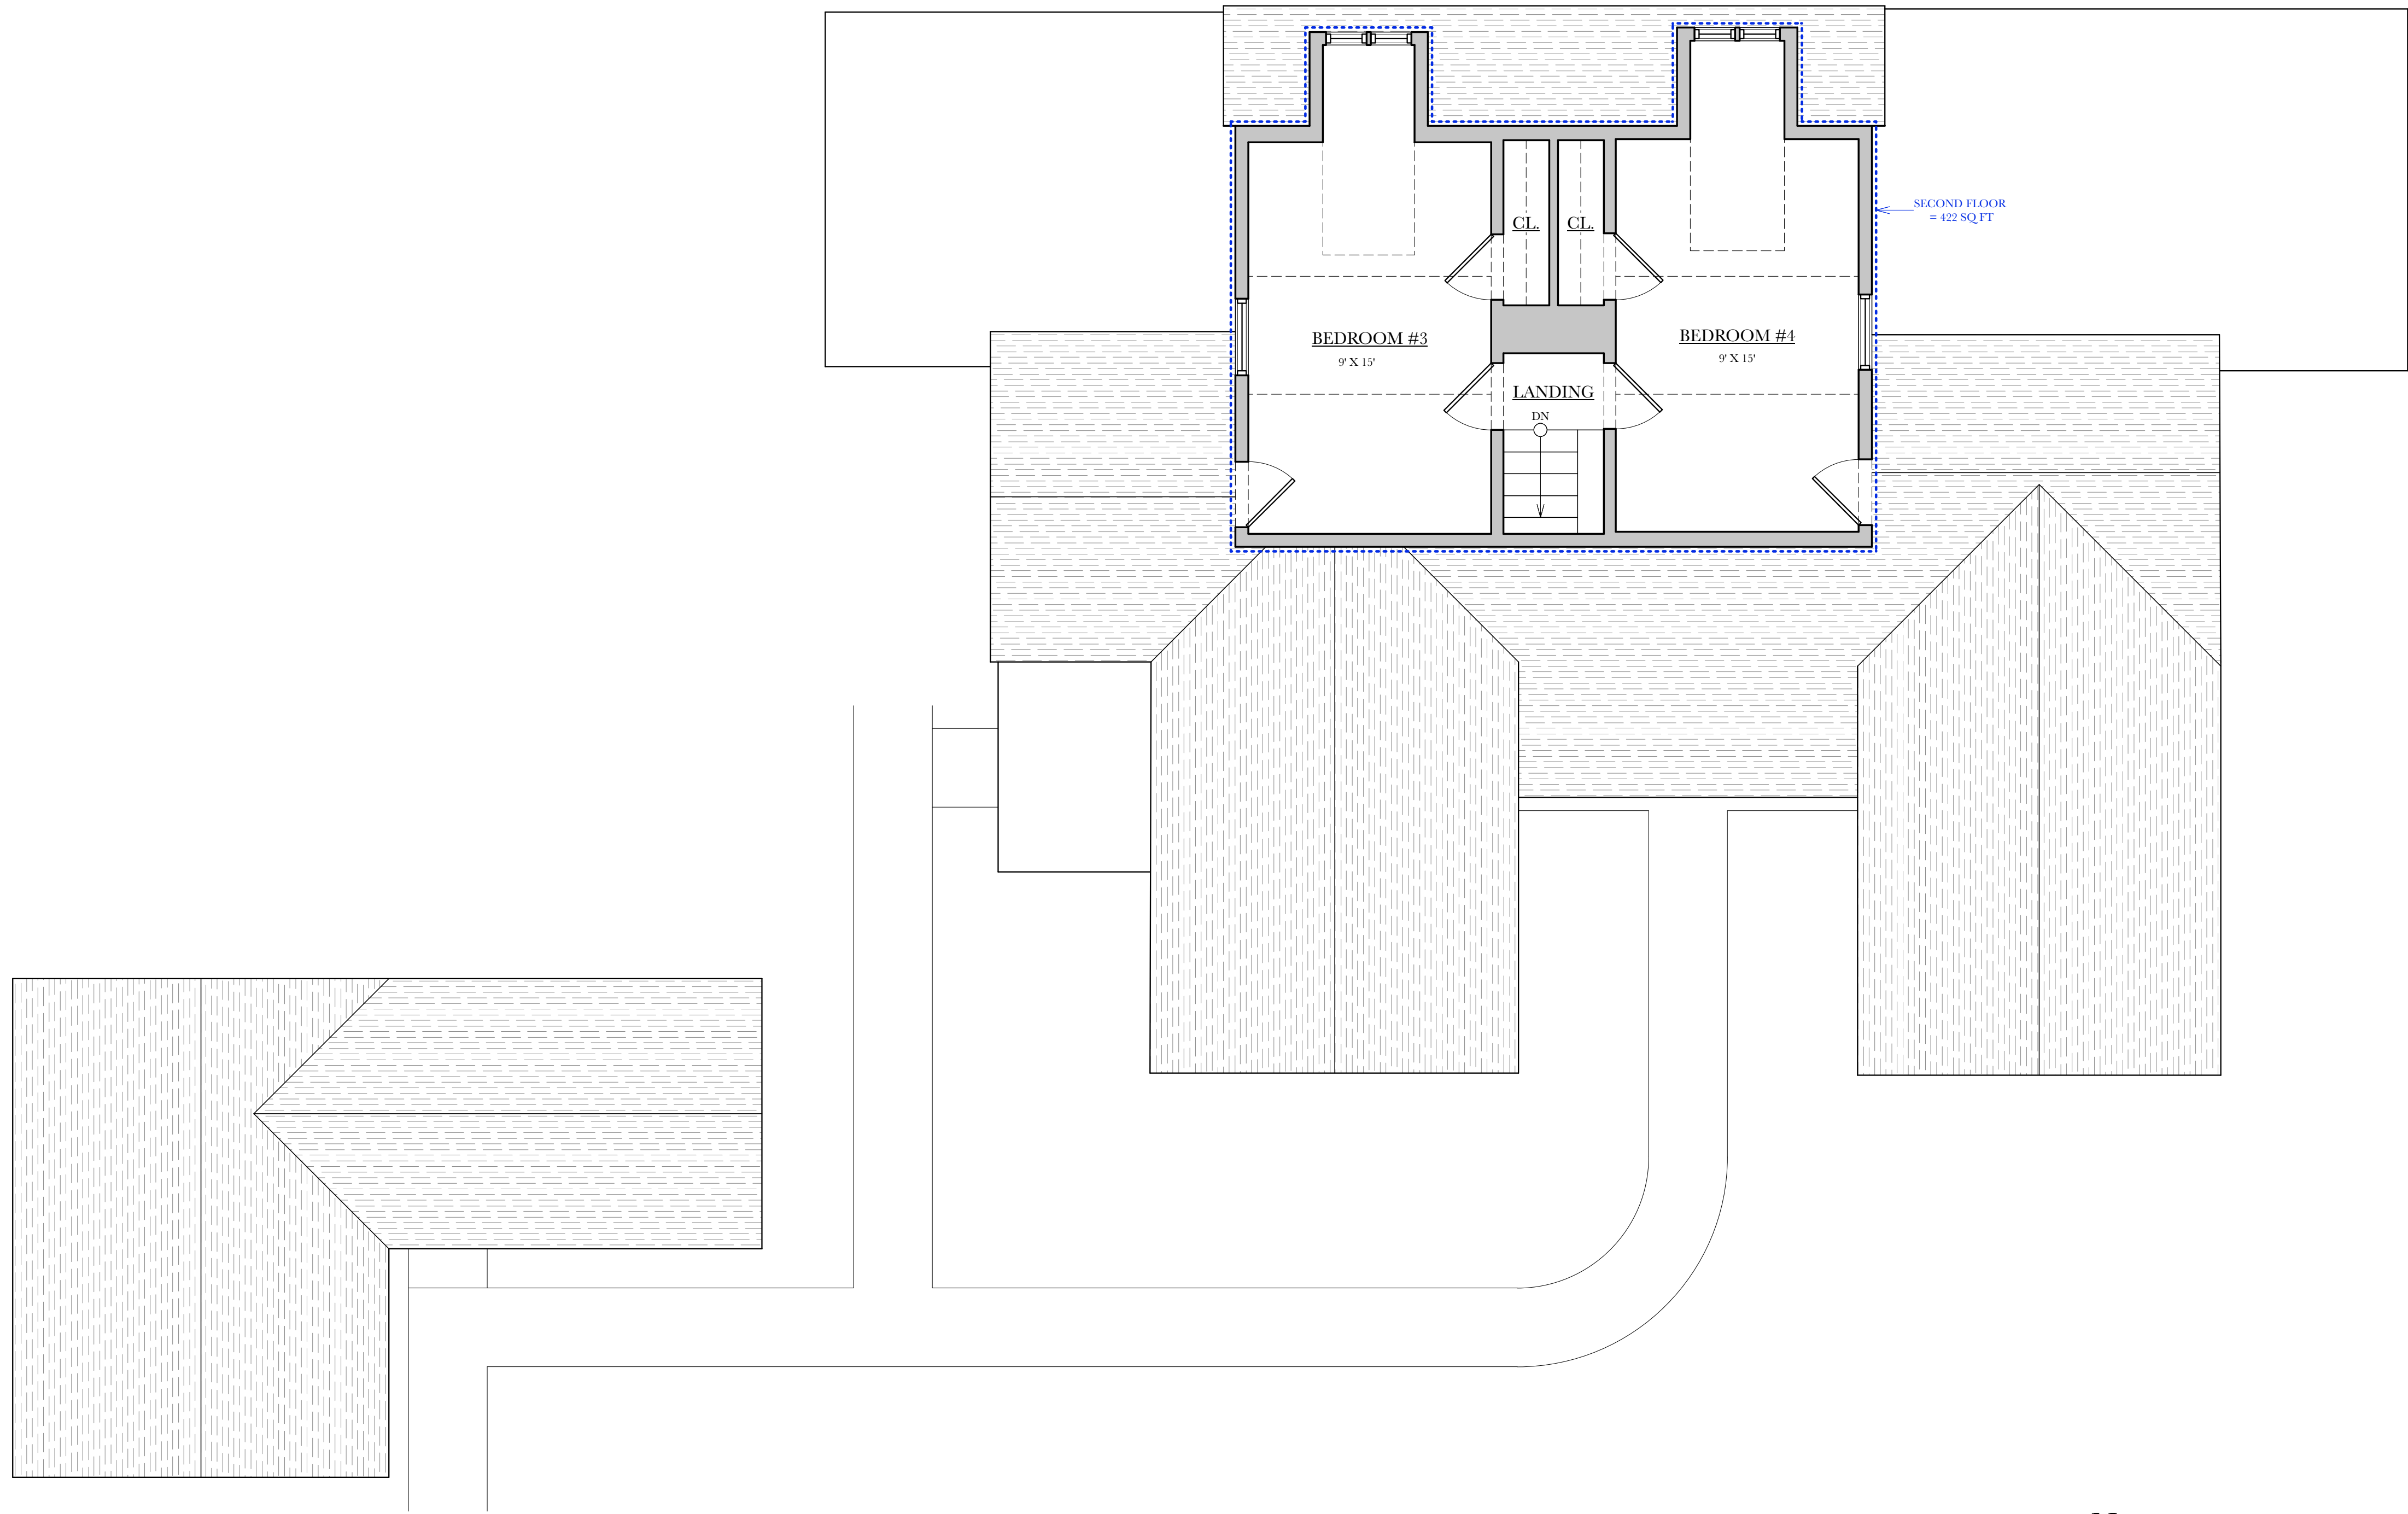

1 EXISTING SECOND FLOOR PLAN
 EC102 Scale: 1/4" = 1'-0"

PROJECT NAME:
NOBLE RESIDENCE
 1804 SKIPPERS ROW
 GIBSON ISLAND, MARYLAND

DRAWING TITLE:
EXISTING SECOND FLOOR PLAN

| | |
|----------|------------------------------|
| DATE: | © 2018 GREENEARCH |
| CREATED: | 06/28/18 SCALE: 1/4" = 1'-0" |
| | |
| | |
| | |

SEAL:

DRAWING #:
EC-102

VINCENT GREENE ARCHITECTS