




10600 CANDLEWICK ROAD, STEVENSON, MARYLAND 21153

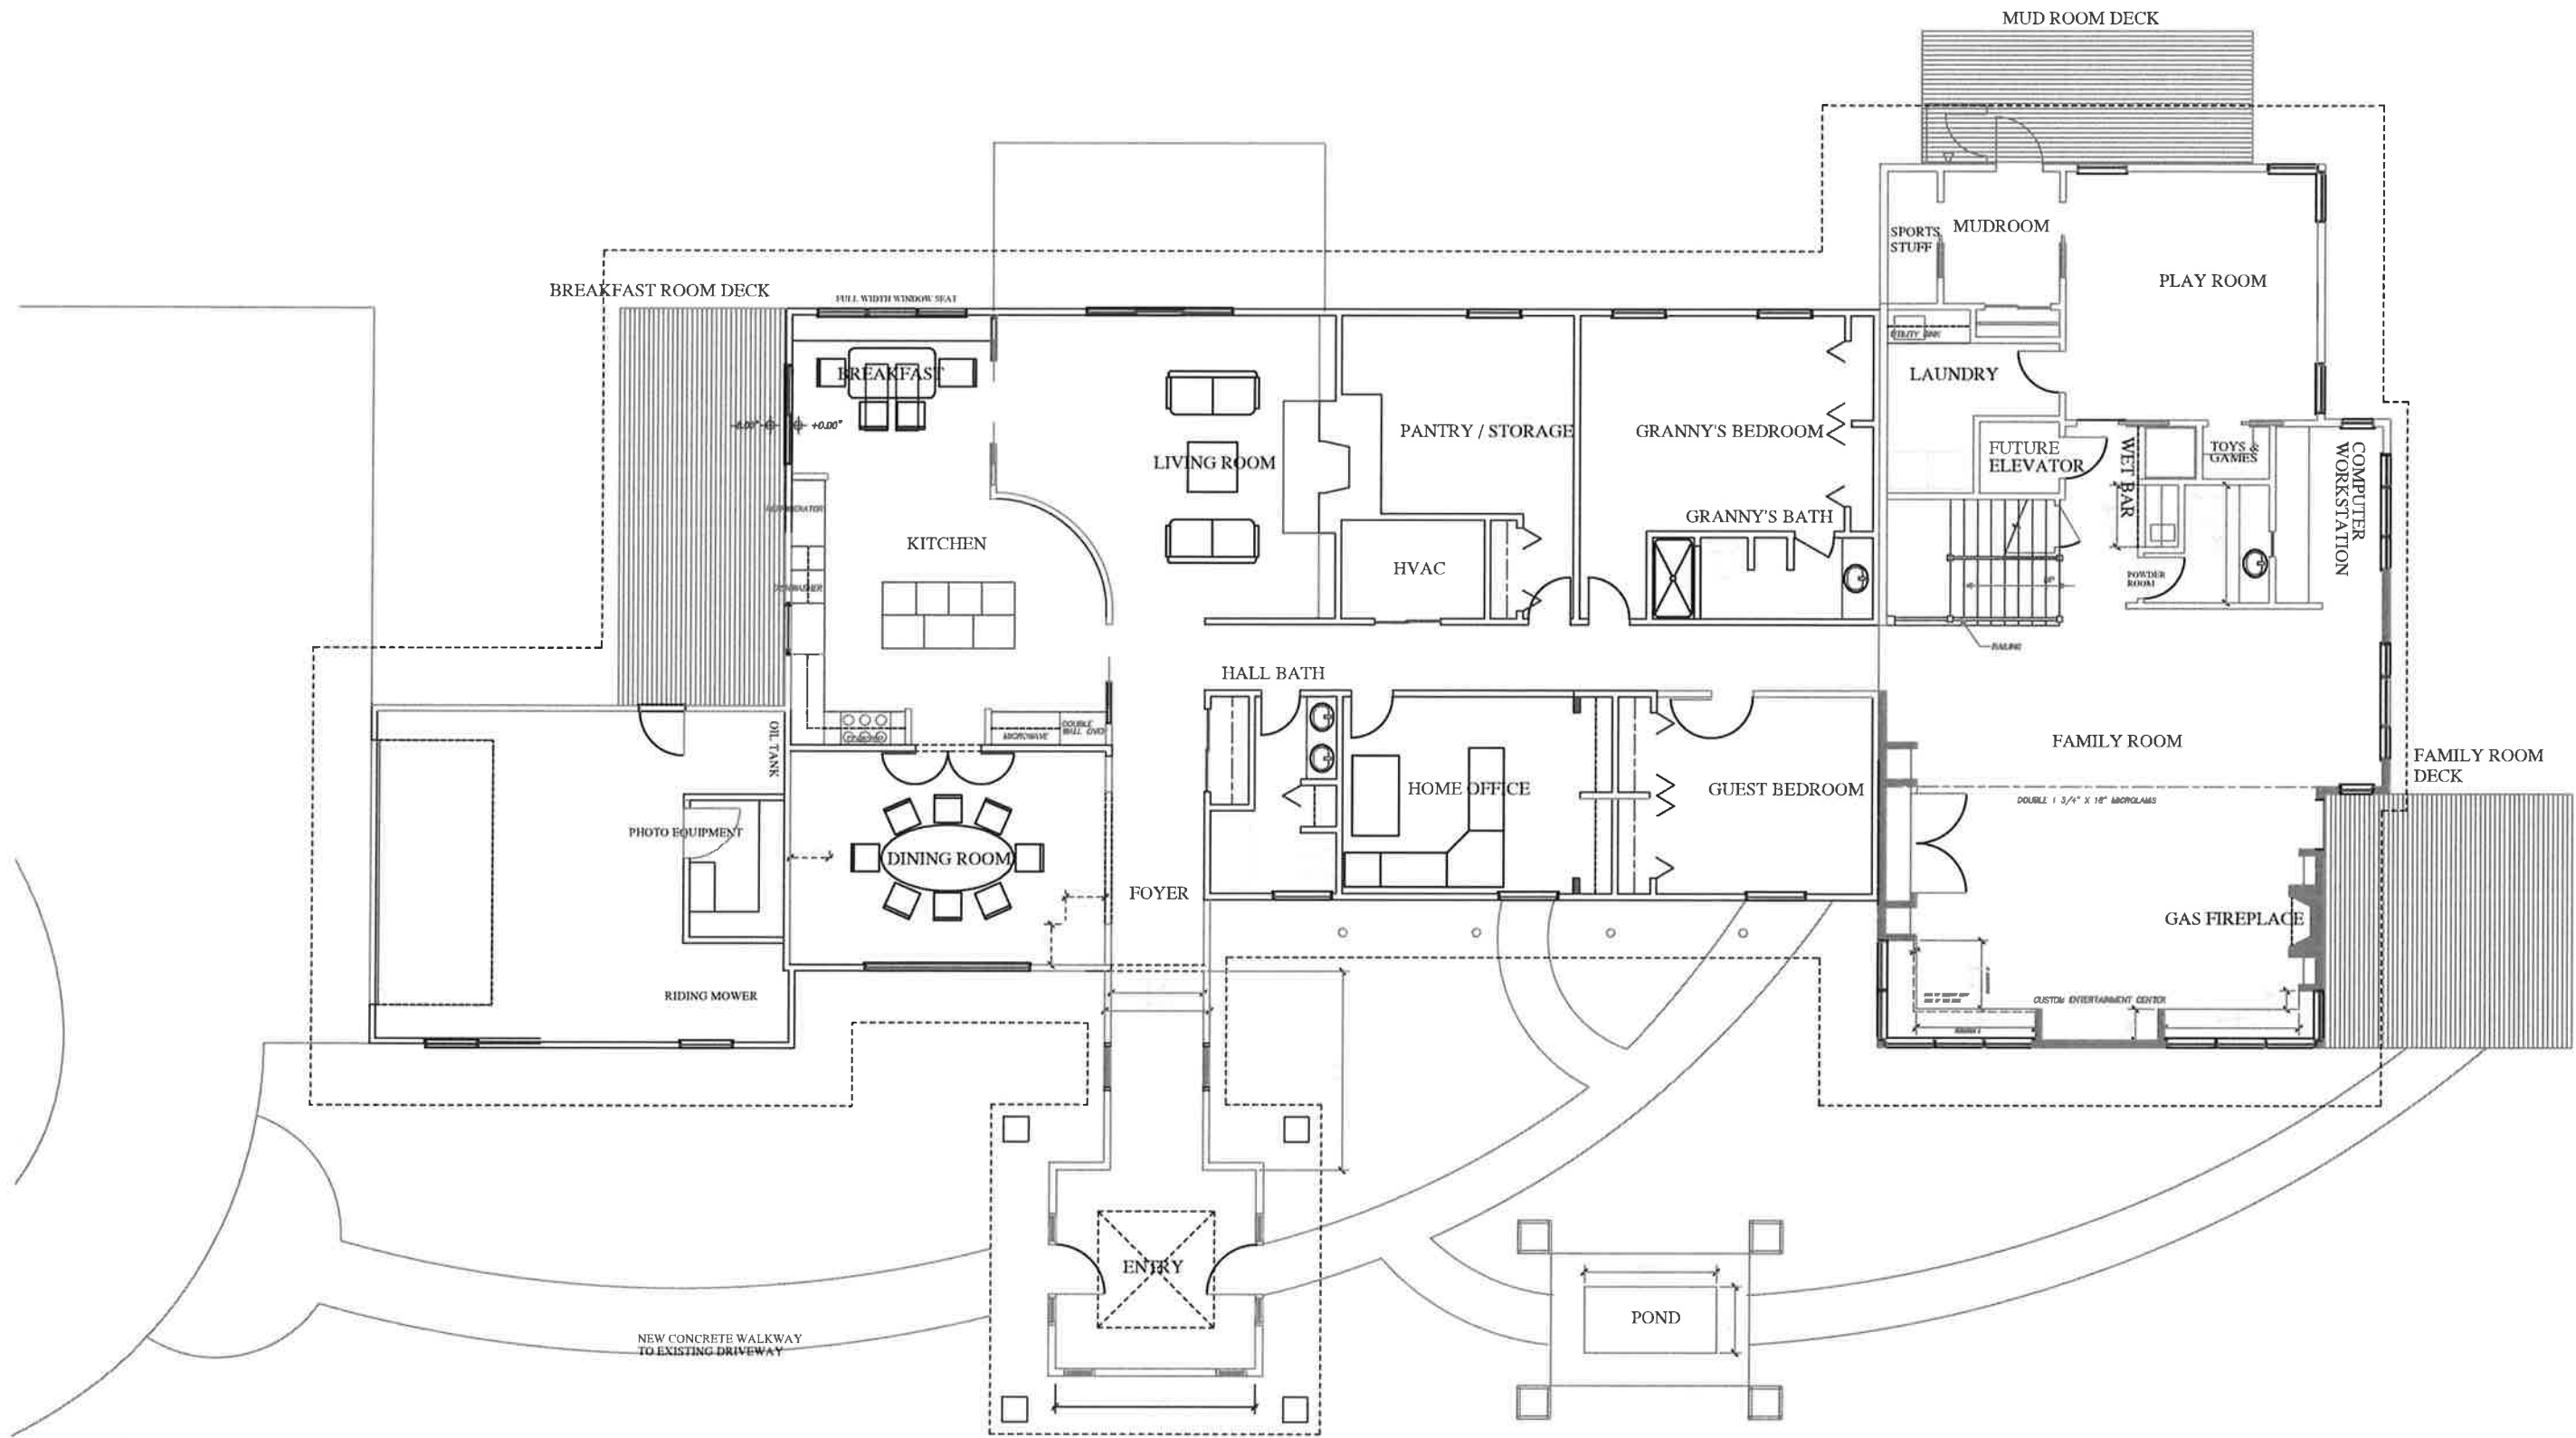

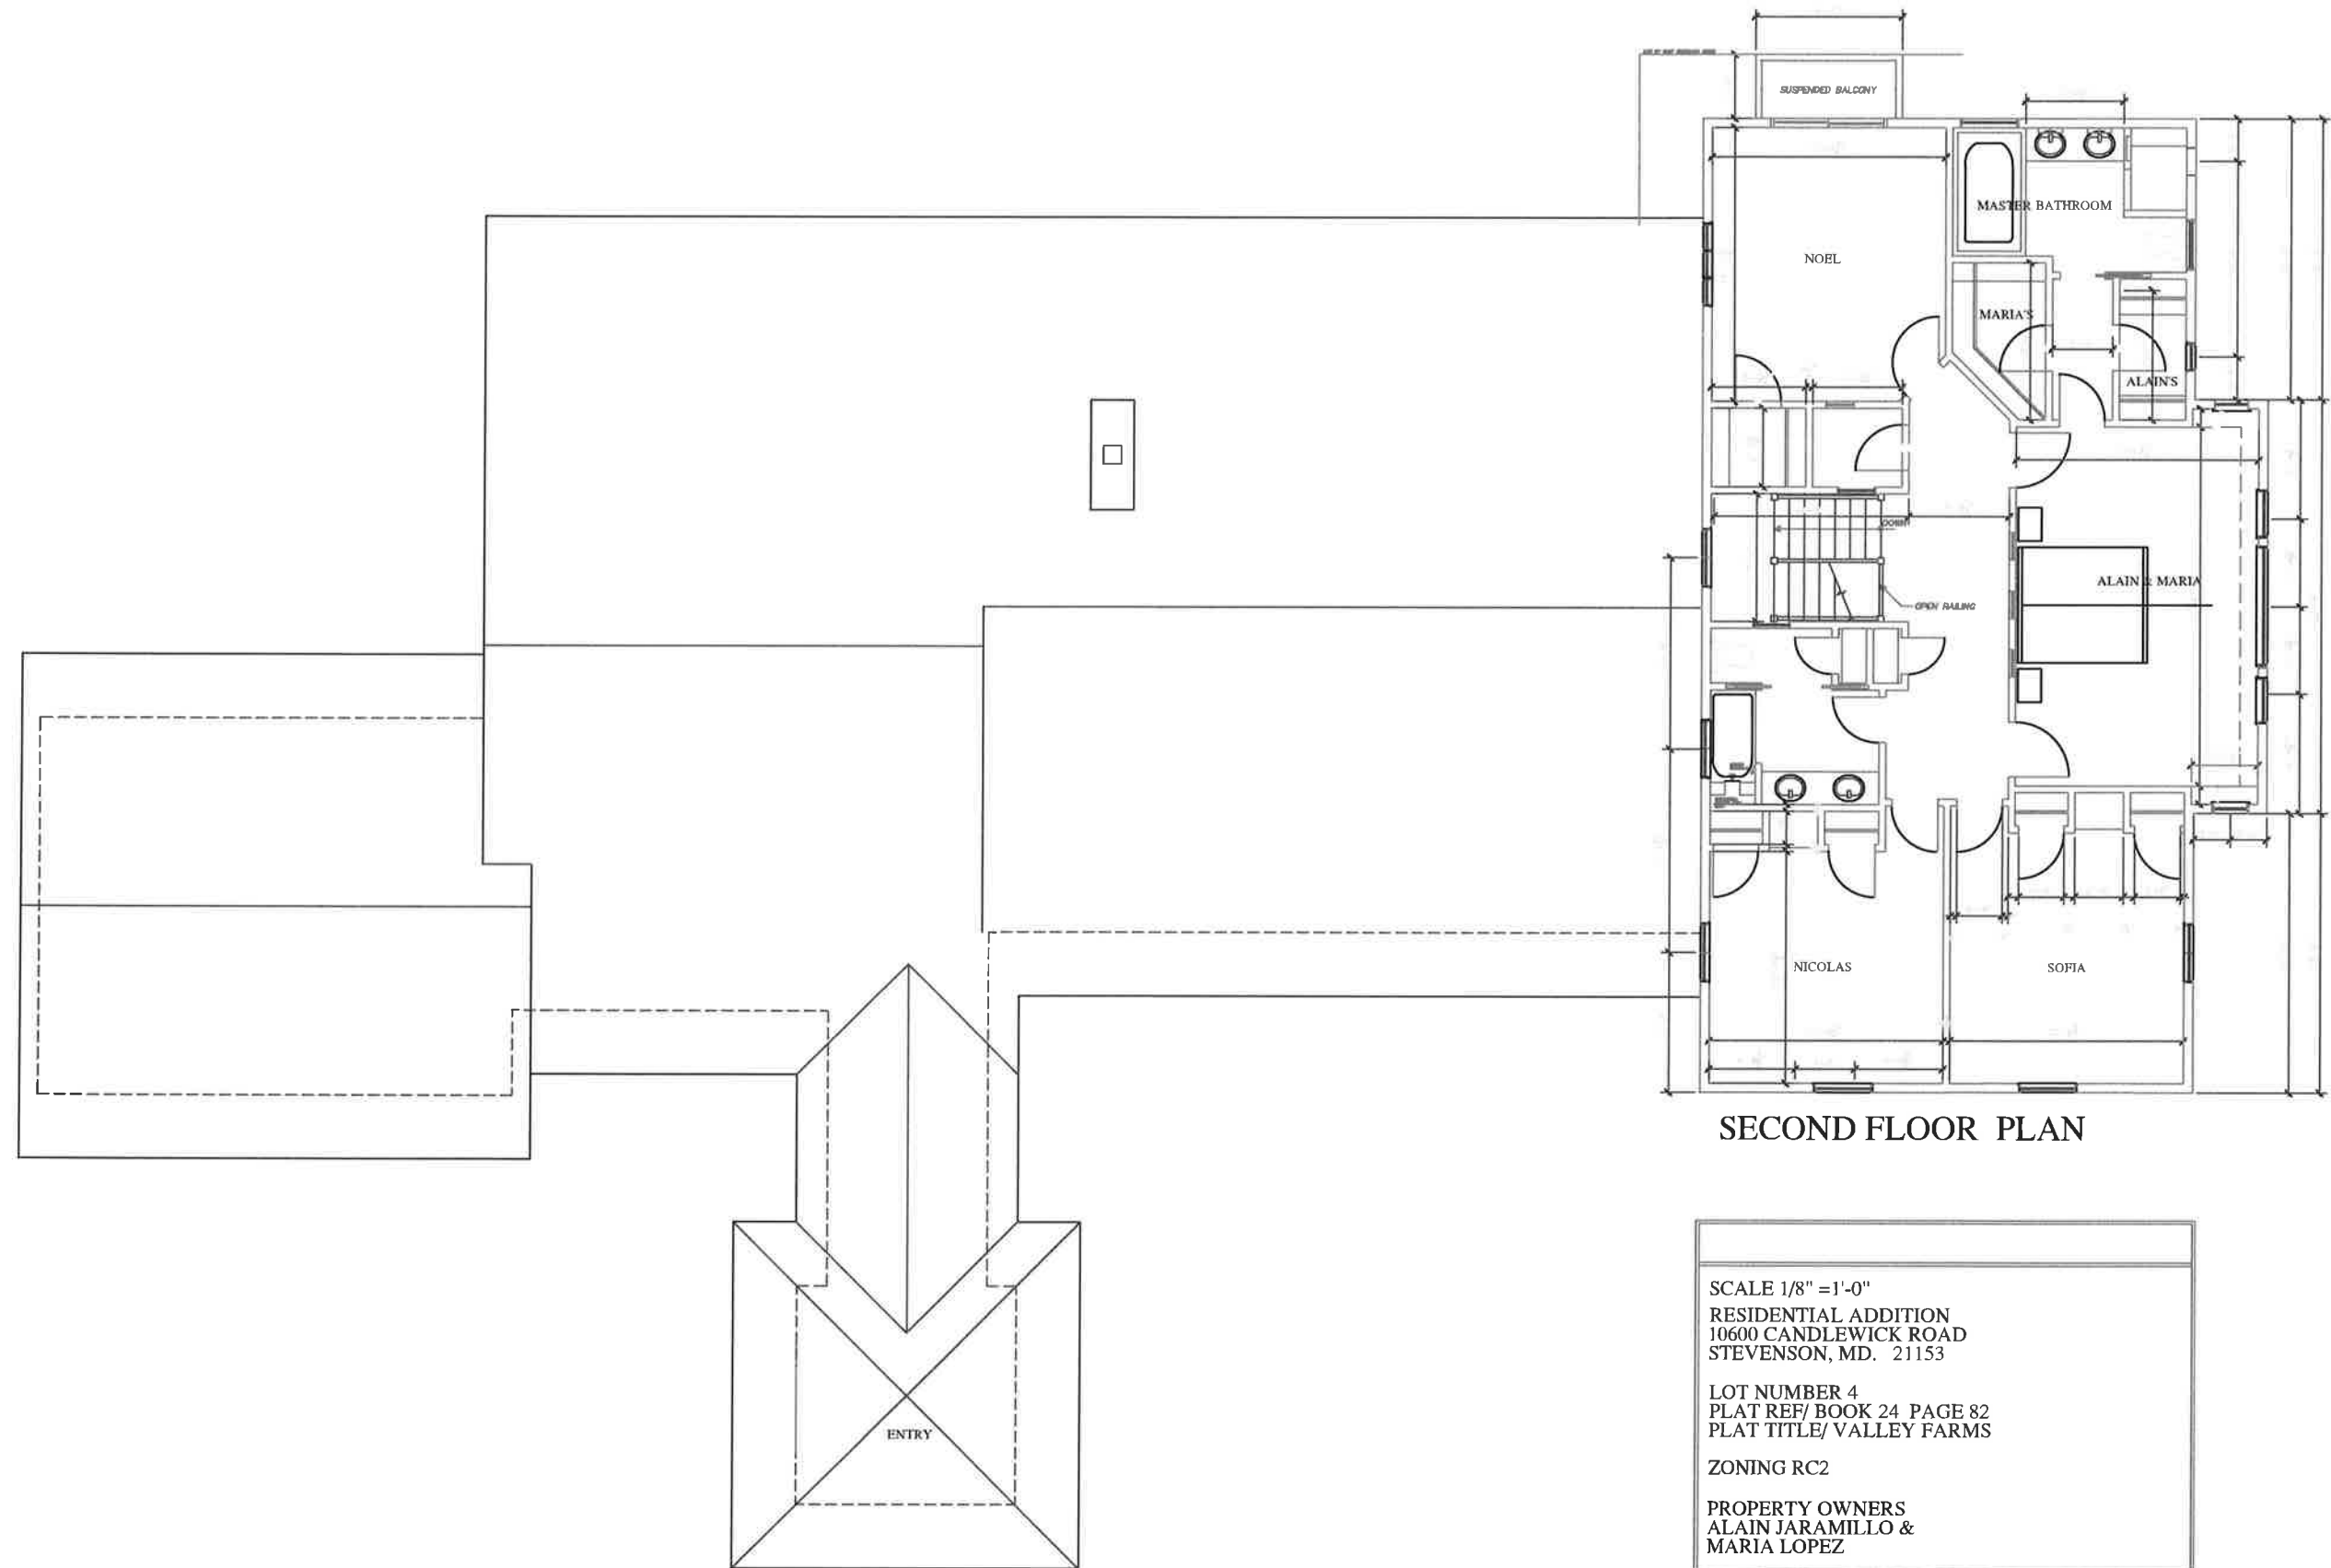

SECOND FLOOR PLAN

SCALE 1/8" = 1'-0"
 RESIDENTIAL ADDITION
 10600 CANDLEWICK ROAD
 STEVENSON, MD. 21153
 LOT NUMBER 4
 PLAT REF/ BOOK 24 PAGE 82
 PLAT TITLE/ VALLEY FARMS
 ZONING RC2
 PROPERTY OWNERS
 ALAIN JARAMILLO &
 MARIA LOPEZ

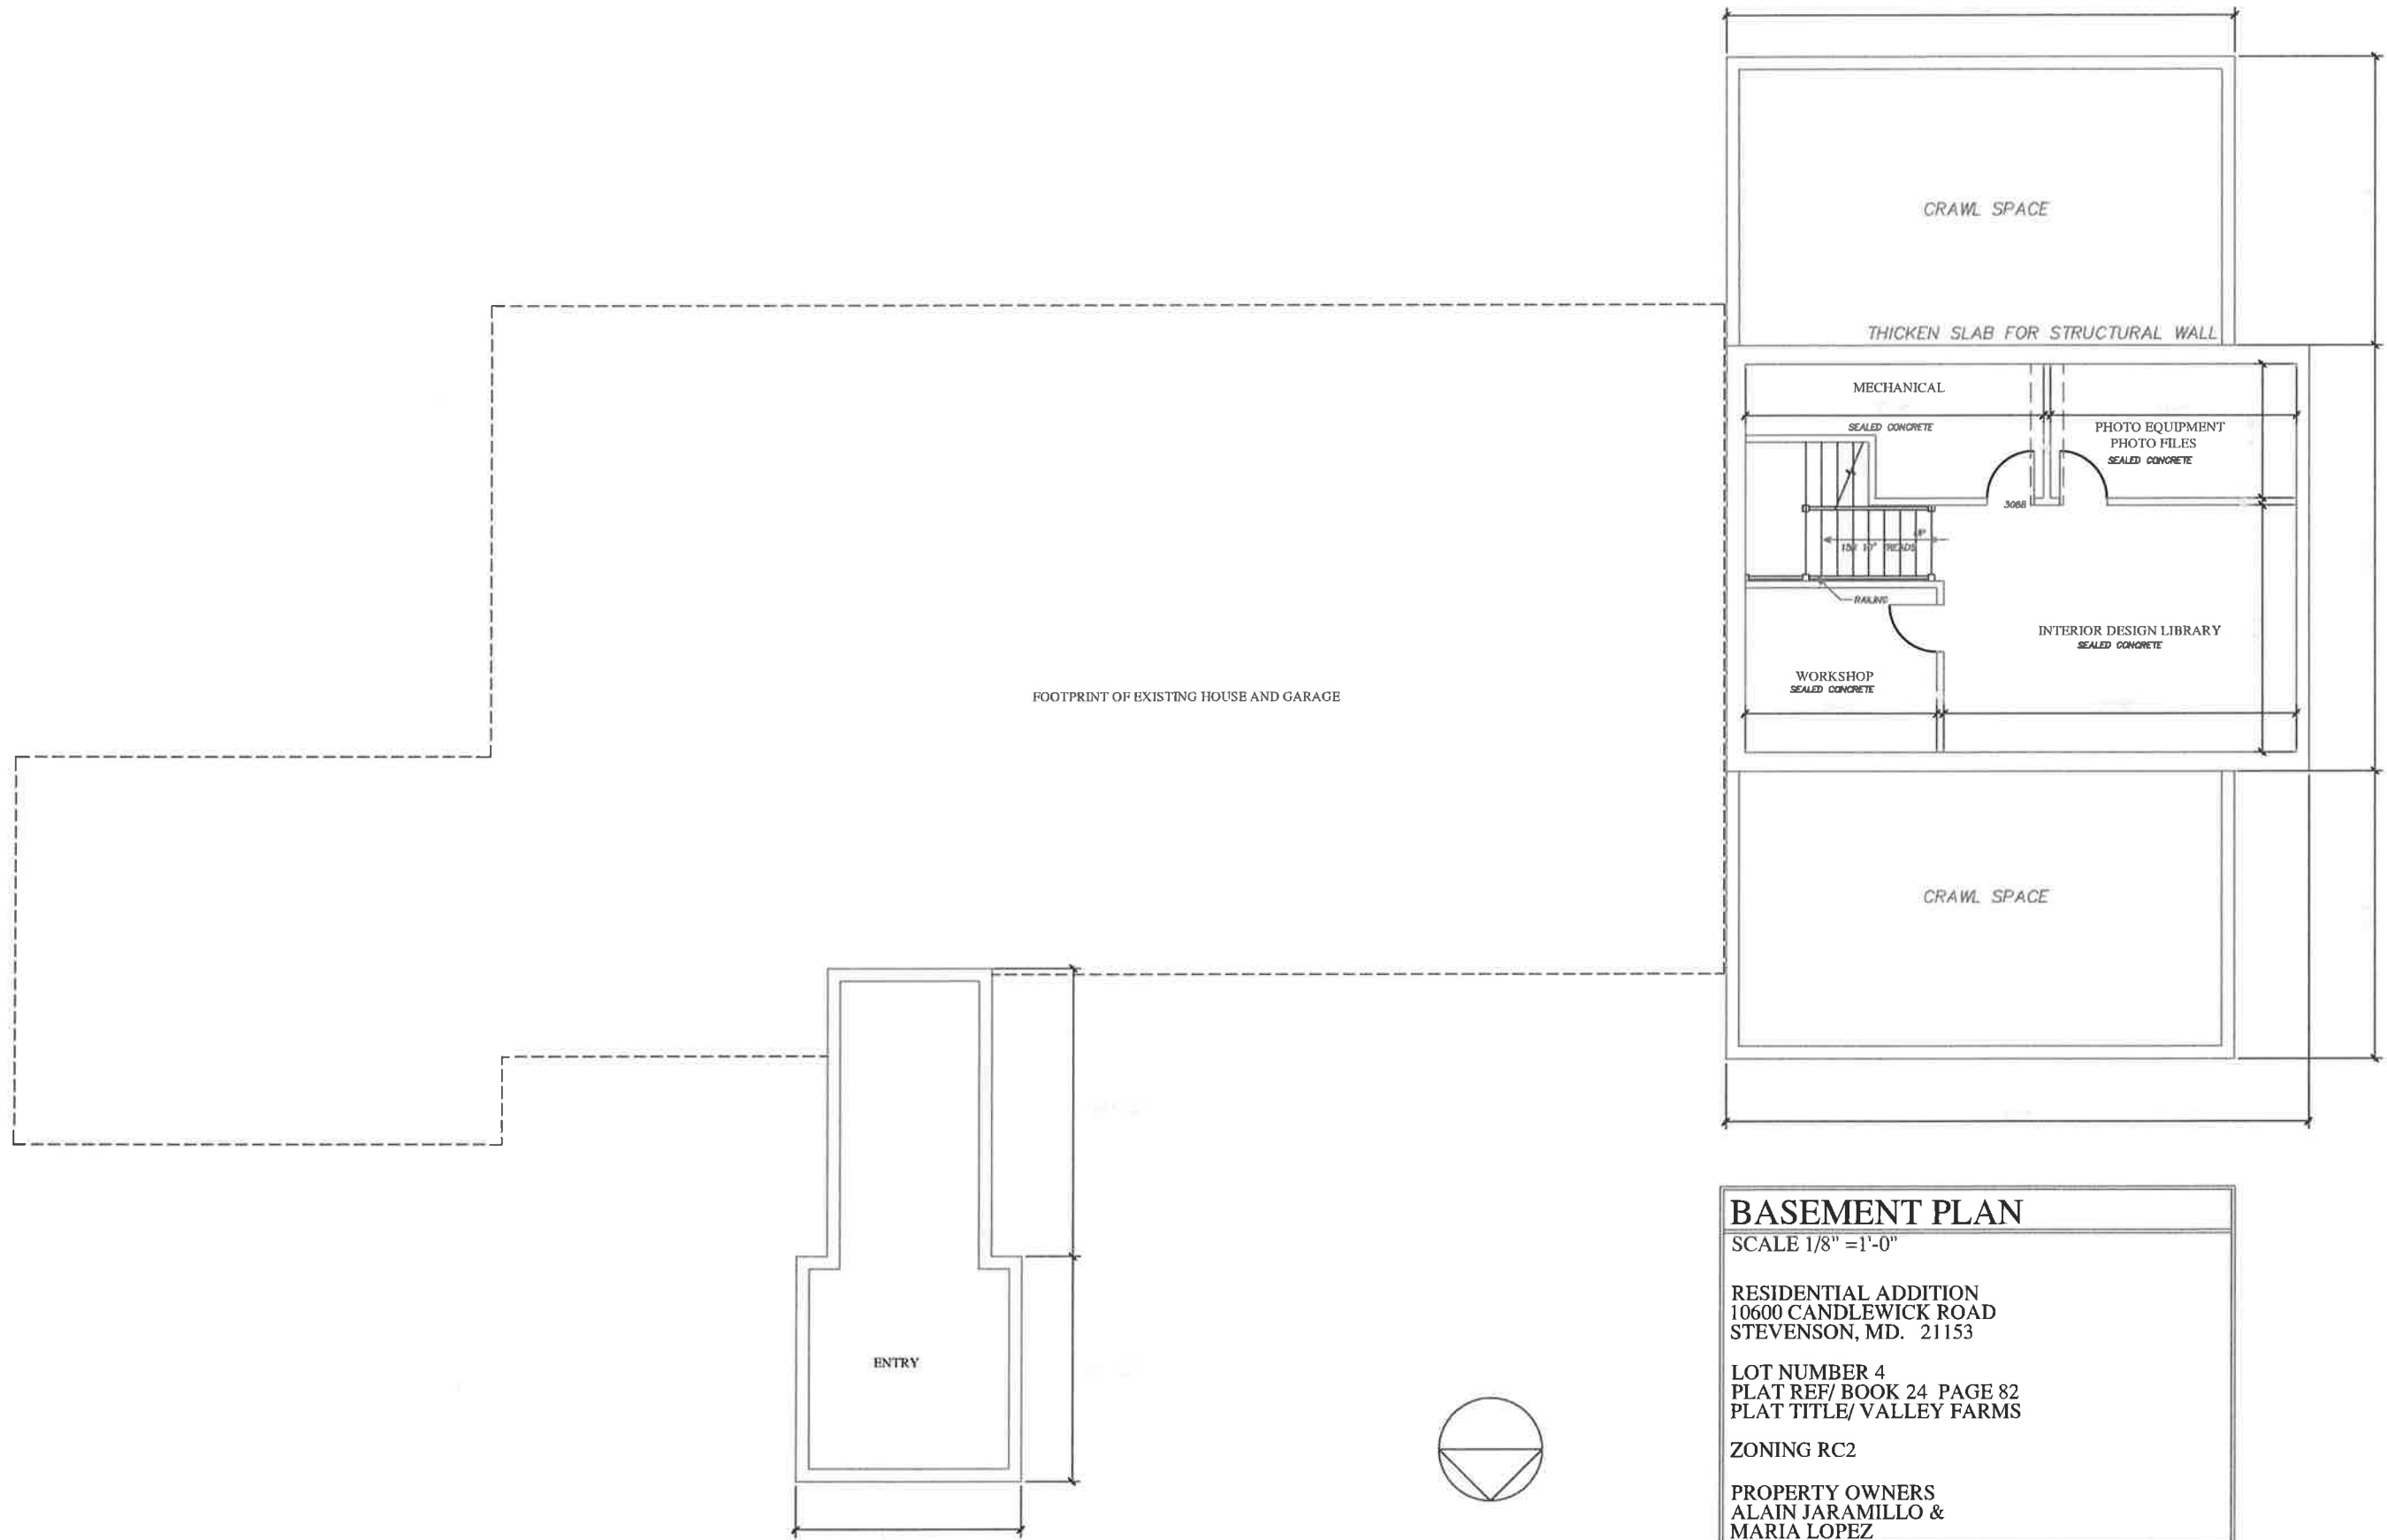

BASEMENT PLAN
 SCALE 1/8" = 1'-0"
 RESIDENTIAL ADDITION
 10600 CANDLEWICK ROAD
 STEVENSON, MD. 21153
 LOT NUMBER 4
 PLAT REF/ BOOK 24 PAGE 82
 PLAT TITLE/ VALLEY FARMS
 ZONING RC2
 PROPERTY OWNERS
 ALAIN JARAMILLO &
 MARIA LOPEZ